


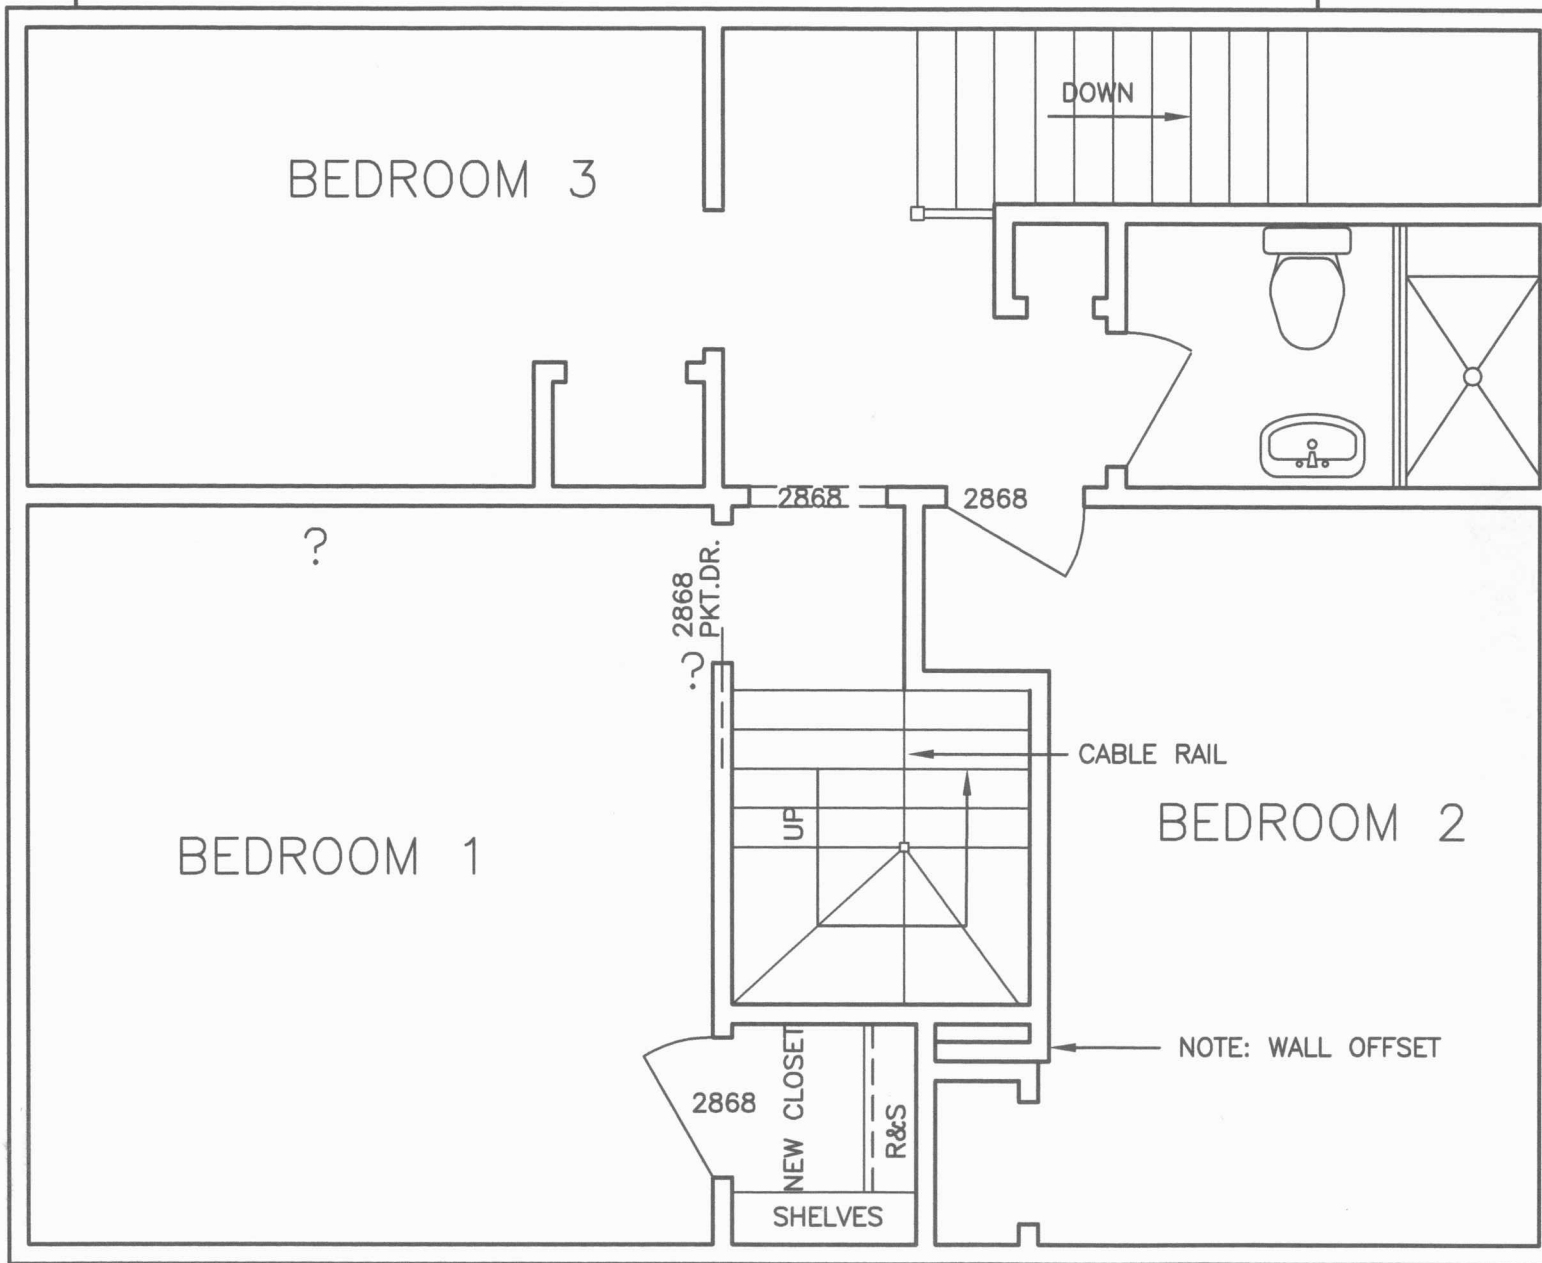


MESSICK HOME IMP.
SALISBURY, MD

REMODEL FOR:
TOM AND LYDIA WELSH

DATE
4.2.12
REVISED
REVISED
REVISED
SCALE
1/8"=1'-0"
DRAWING NUMBER

0

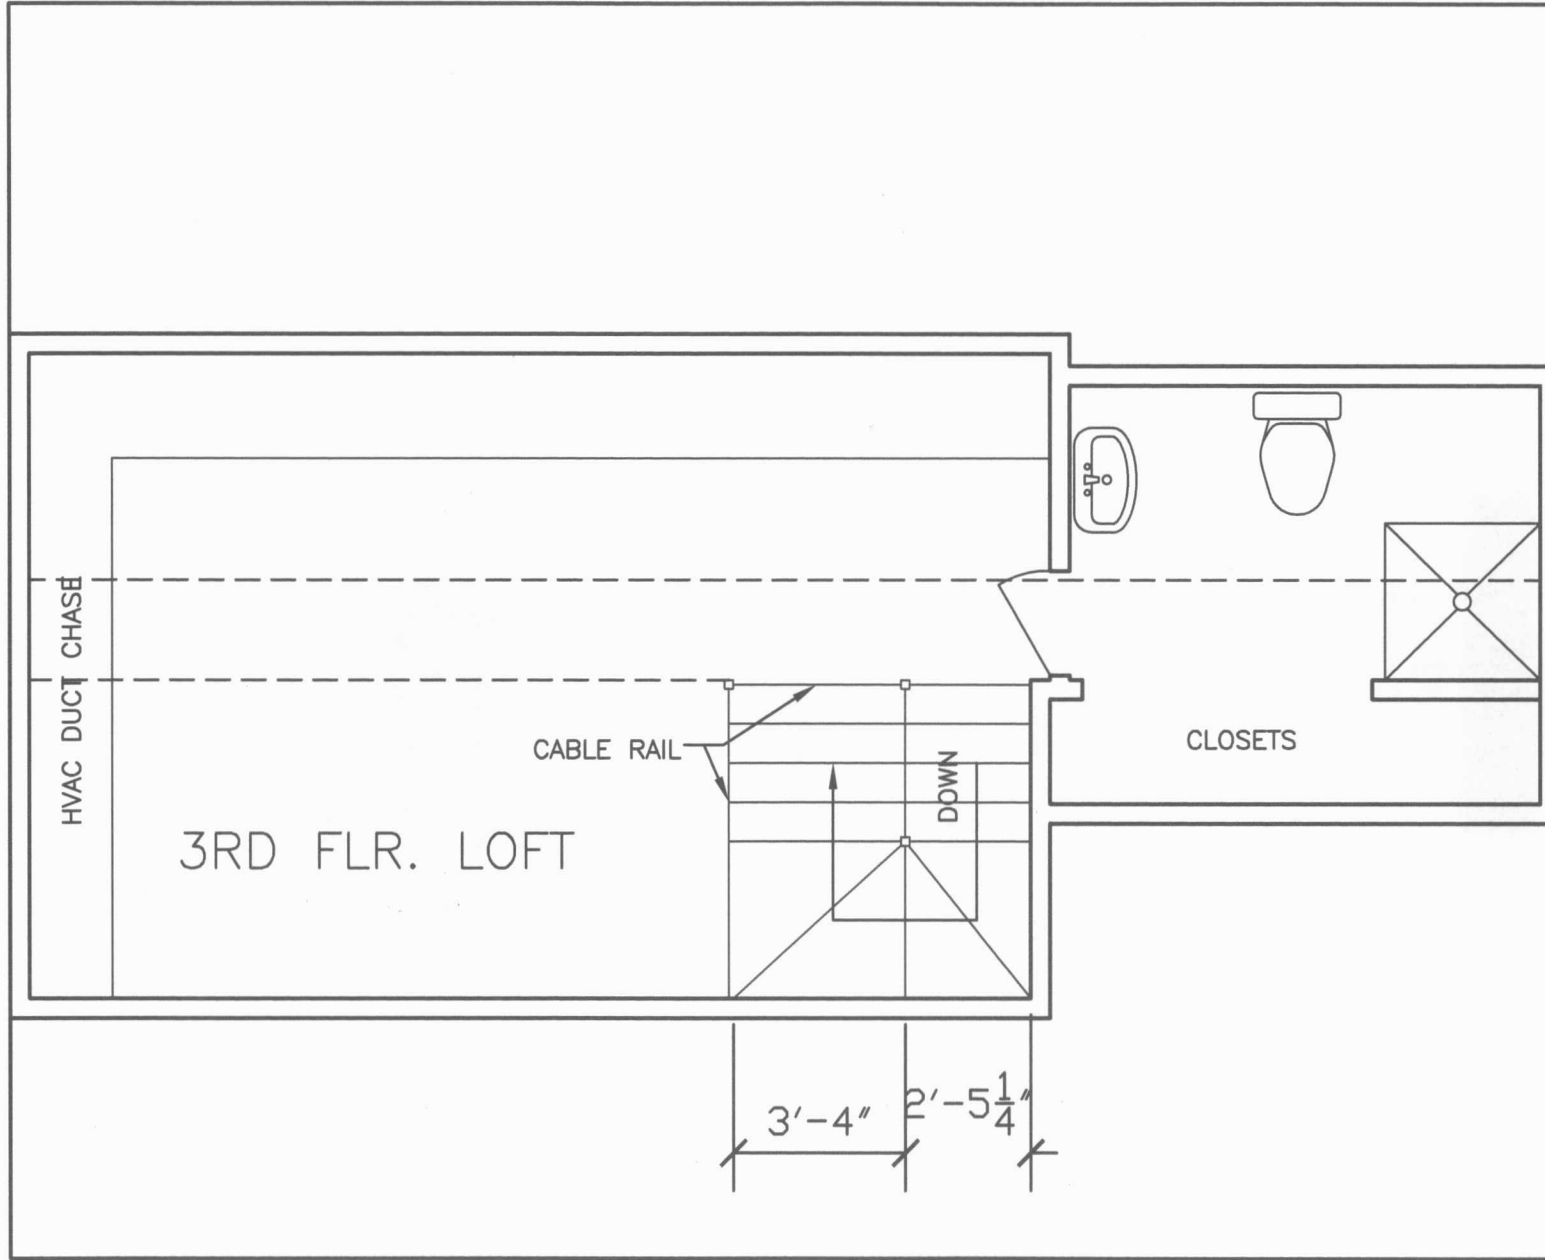

MESSICK HOME IMP.
SALISBURY, MD

REMODEL FOR:
TOM AND LYDIA WELSH

DATE
4.2.12
REVISED
REVISED
REVISED
SCALE
1/8"=1'-0"
DRAWING NUMBER

0